



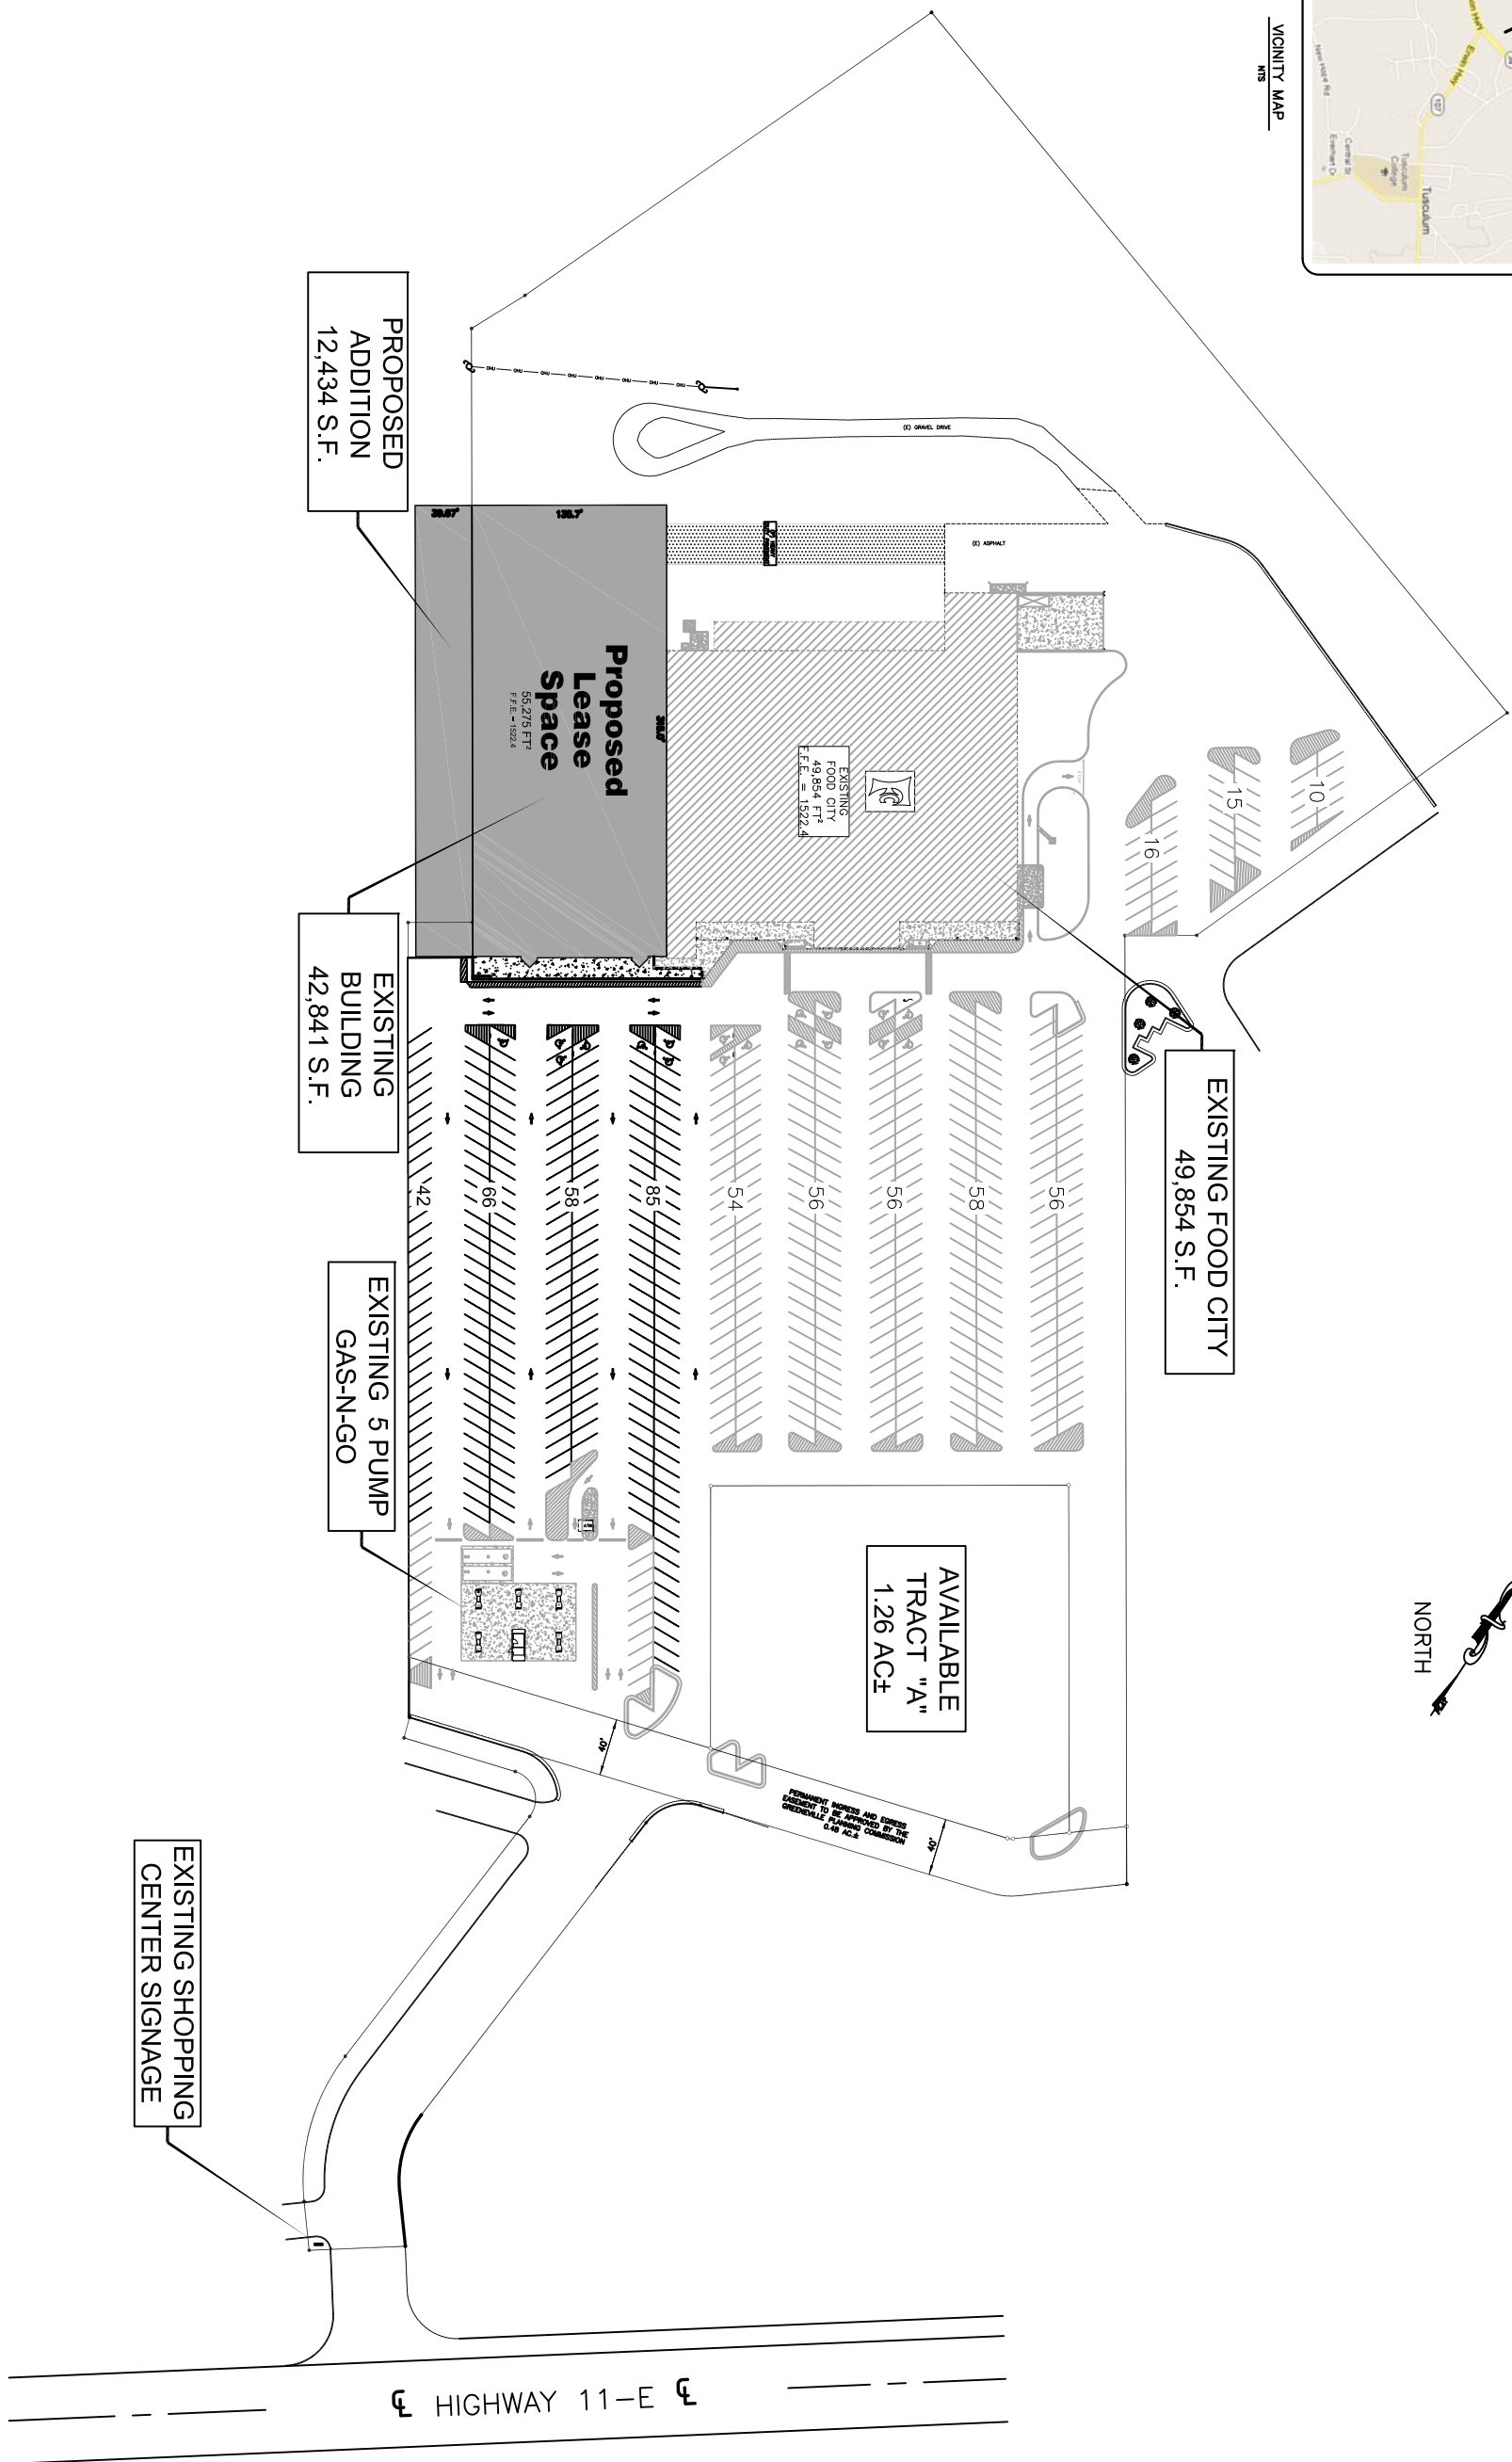


VICINITY MAP
MS

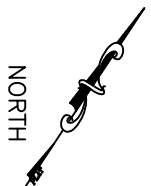


PARKING NOTE:
 FOOD CITY SF = 49,854 SF
 LEASE SPACE BUILDING SF = 50,341 SF
 TOTAL BUILDING SF = 100,195 SF
 PROPOSED PARKING = 572 SPACES
 PROPOSED PARKING RATIO = 5.7:1 RATIO

PRELIMINARY CONCEPT PLAN:
 NOT FOR CONSTRUCTION

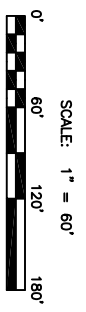

SCALE: 1" = 60'

DRAWN	JSF
CHECKED	JBL
DATE	02/12/13
SCALE	AS-NOTED
JOB NO.	LEASE SPACE R4
SHEET	EX-1
OF	1
SHEETS	

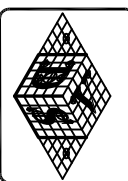

Appalachia Design Services, Inc.
 245 Birch Street Blountville, TN 37617
 Phone: (423) 323-1206 Fax: (423) 323-1732

Company Contacts:
 jeremy@adsd.com chris@adsd.com
 jlewis@adsd.com steveminton@adsd.com
 stevehambly@adsd.com fredjohnson@adsd.com
 jeffcasey@adsd.com jasonminthorn@adsd.com
 heatherp@adsd.com joshshaffer@adsd.com

(P) LEASE SPACE
 FOOD CITY SHOPPING CENTER
 HIGHWAY 11-E & 107 - GREENEVILLE, TN.
 CONCEPT DEVELOPMENT PLAN

MR	DATE	BY