


NORTH

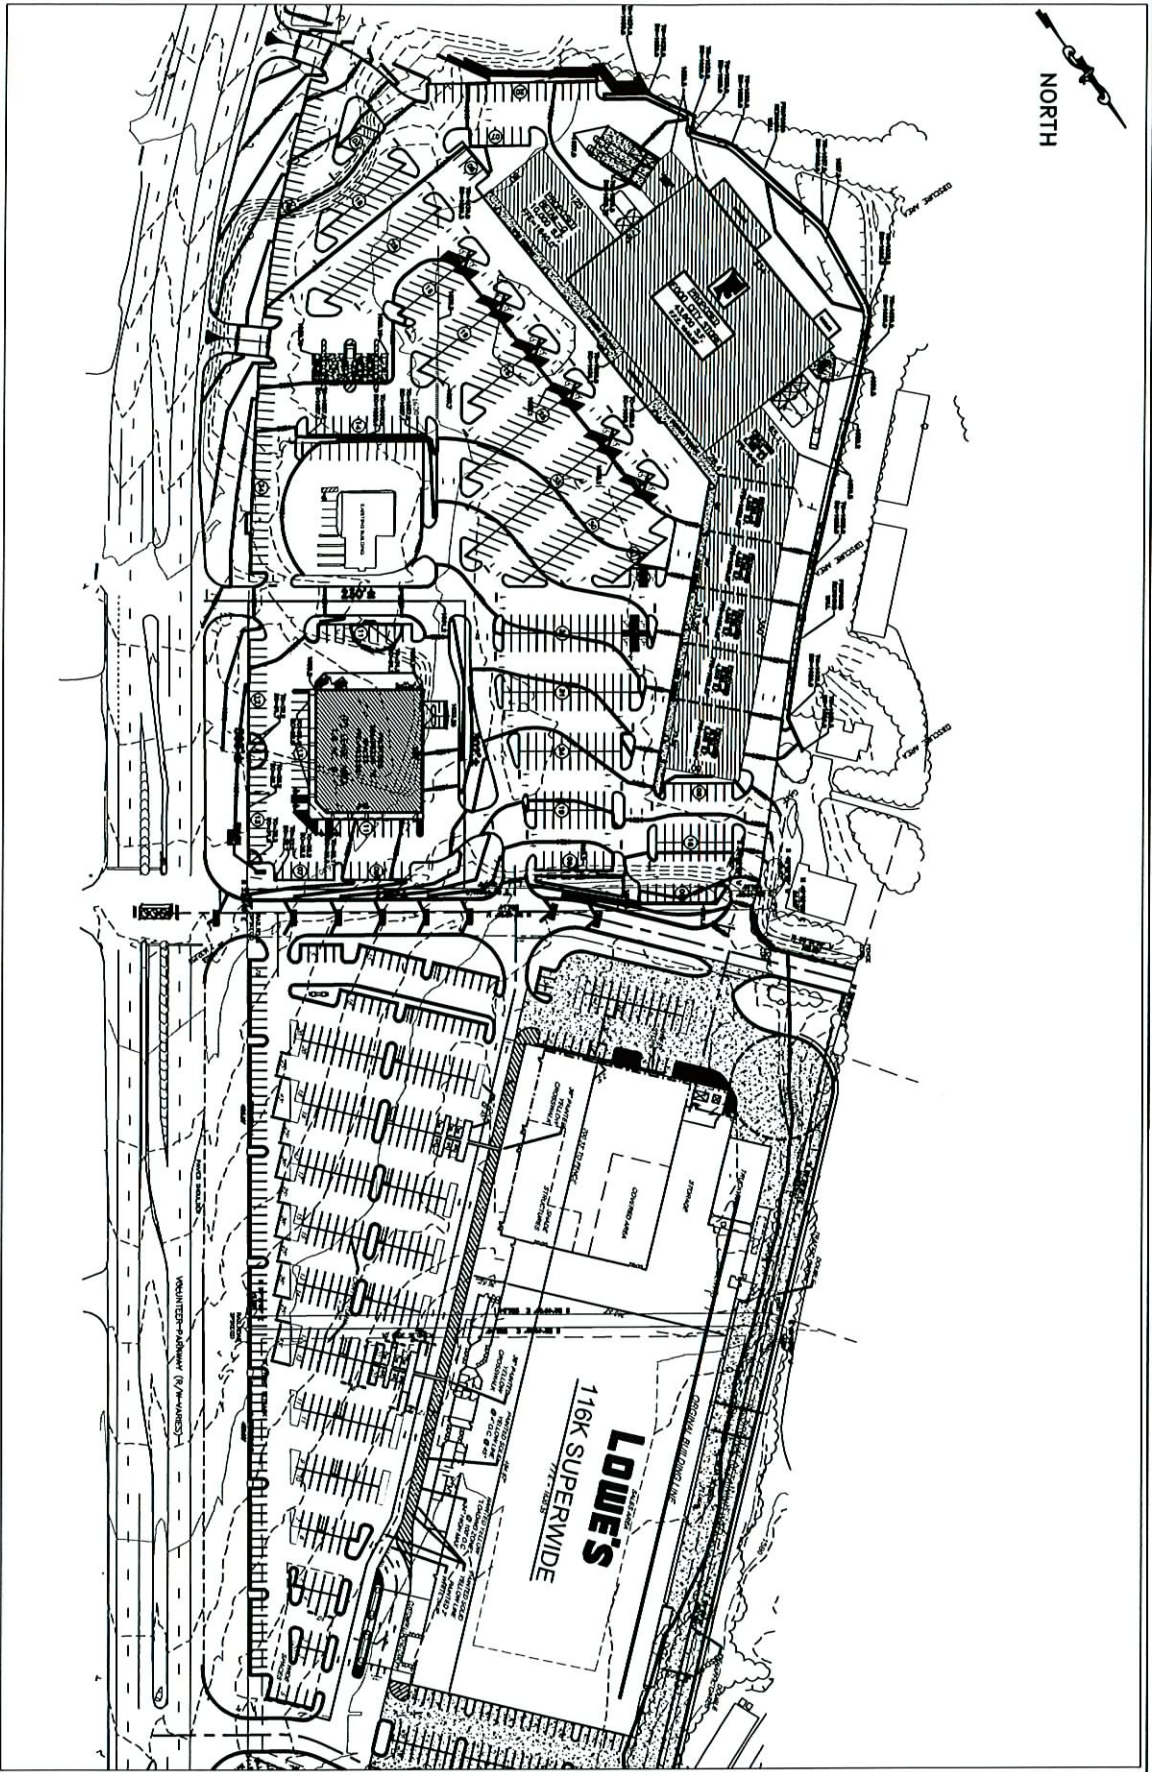

FOR THESE VOUCHERS ARE
 BEFORE YOU ARE
 1-800-351-1111
 TRANSMIT ONE CALL SERVICE INC.

AVAILABILITY - SOURCE TO CONTRACTOR
 The information contained herein is for informational purposes only and does not constitute an offer or a contract. The information is subject to change without notice and is not to be used for any other purpose. The information is provided as is and the user assumes all responsibility for its use. The information is not to be used for any other purpose. The information is provided as is and the user assumes all responsibility for its use.



DATE	09/29/04
BY	AS-2/MDJ
PROJECT	NEW FOOD CITY CENTER
SHEET	3
SHEETS	3



Appalochia Design Services Inc.
 245 Birch Street
 Phone: (423) 353-1206
 FAX: (423) 353-1205
 BUREAU: Bristol, Tennessee 37617
 E-MAIL: info@adscad.com
 WWW: www.adscad.com
 PROJECT: NEW FOOD CITY CENTER

PROPOSED SITE PLAN FOR
 NEW FOOD CITY CENTER
 BRISTOL, TENNESSEE
 PROPOSED SITE CONDITIONS

NO.	DATE	BY